

FINAL GRADE

WARNING

18"

4" GRAVEL

PULL STRING

4'-6"


Red warning tape

12"

42"

24" RADIUS ELBOWS

2.5" CONDUITS

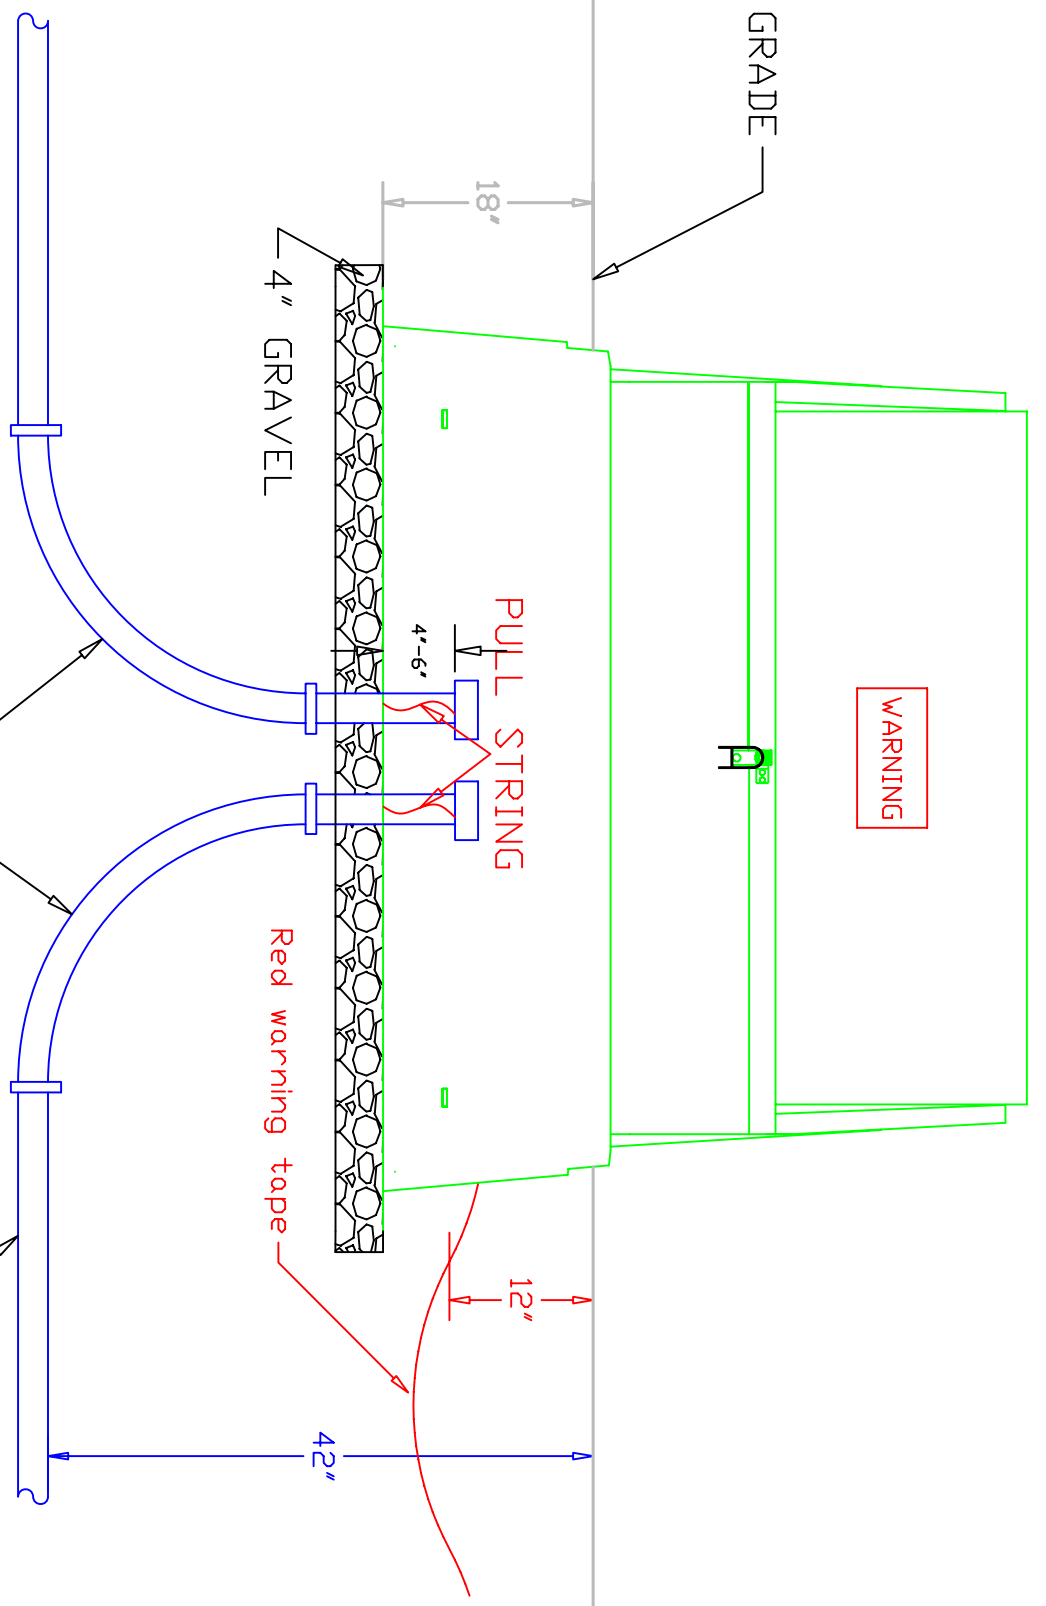

200 AMP UM33 REVISIONS

DRAWN BY: CJJI APPROVED BY: CWFH FILE NO:

DATE: 09-24-07 SCALE: NTS

